


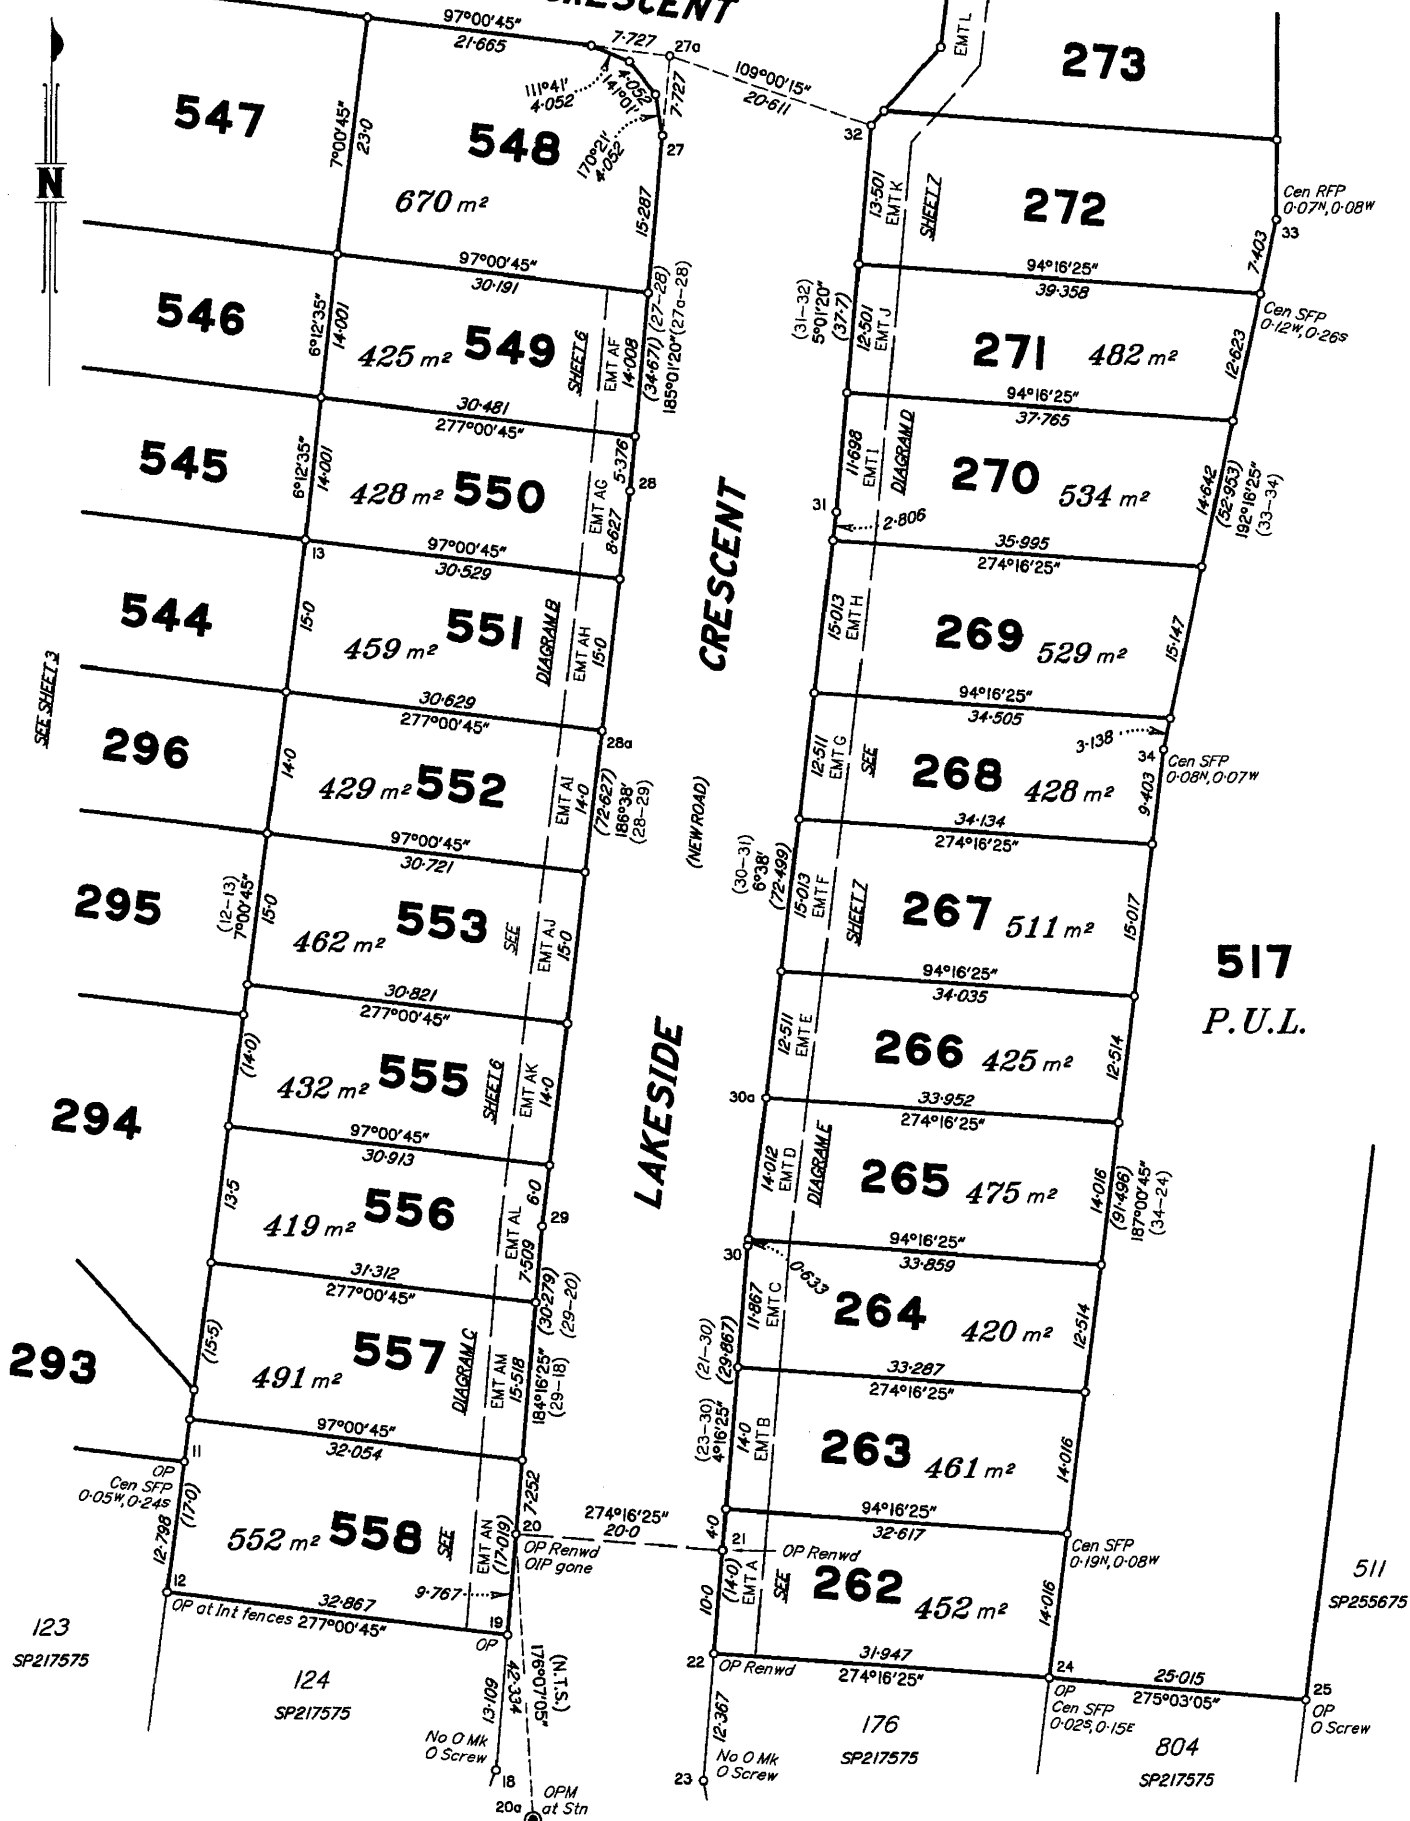


SEE SHEET 3

SEE SHEET 2

LAKE SIDE (NEW ROAD) CRESCENT




Scale 1:500 - Lengths are in Metres.

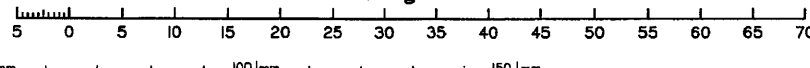


State copyright reserved.

Insert Plan Number **SP282266**

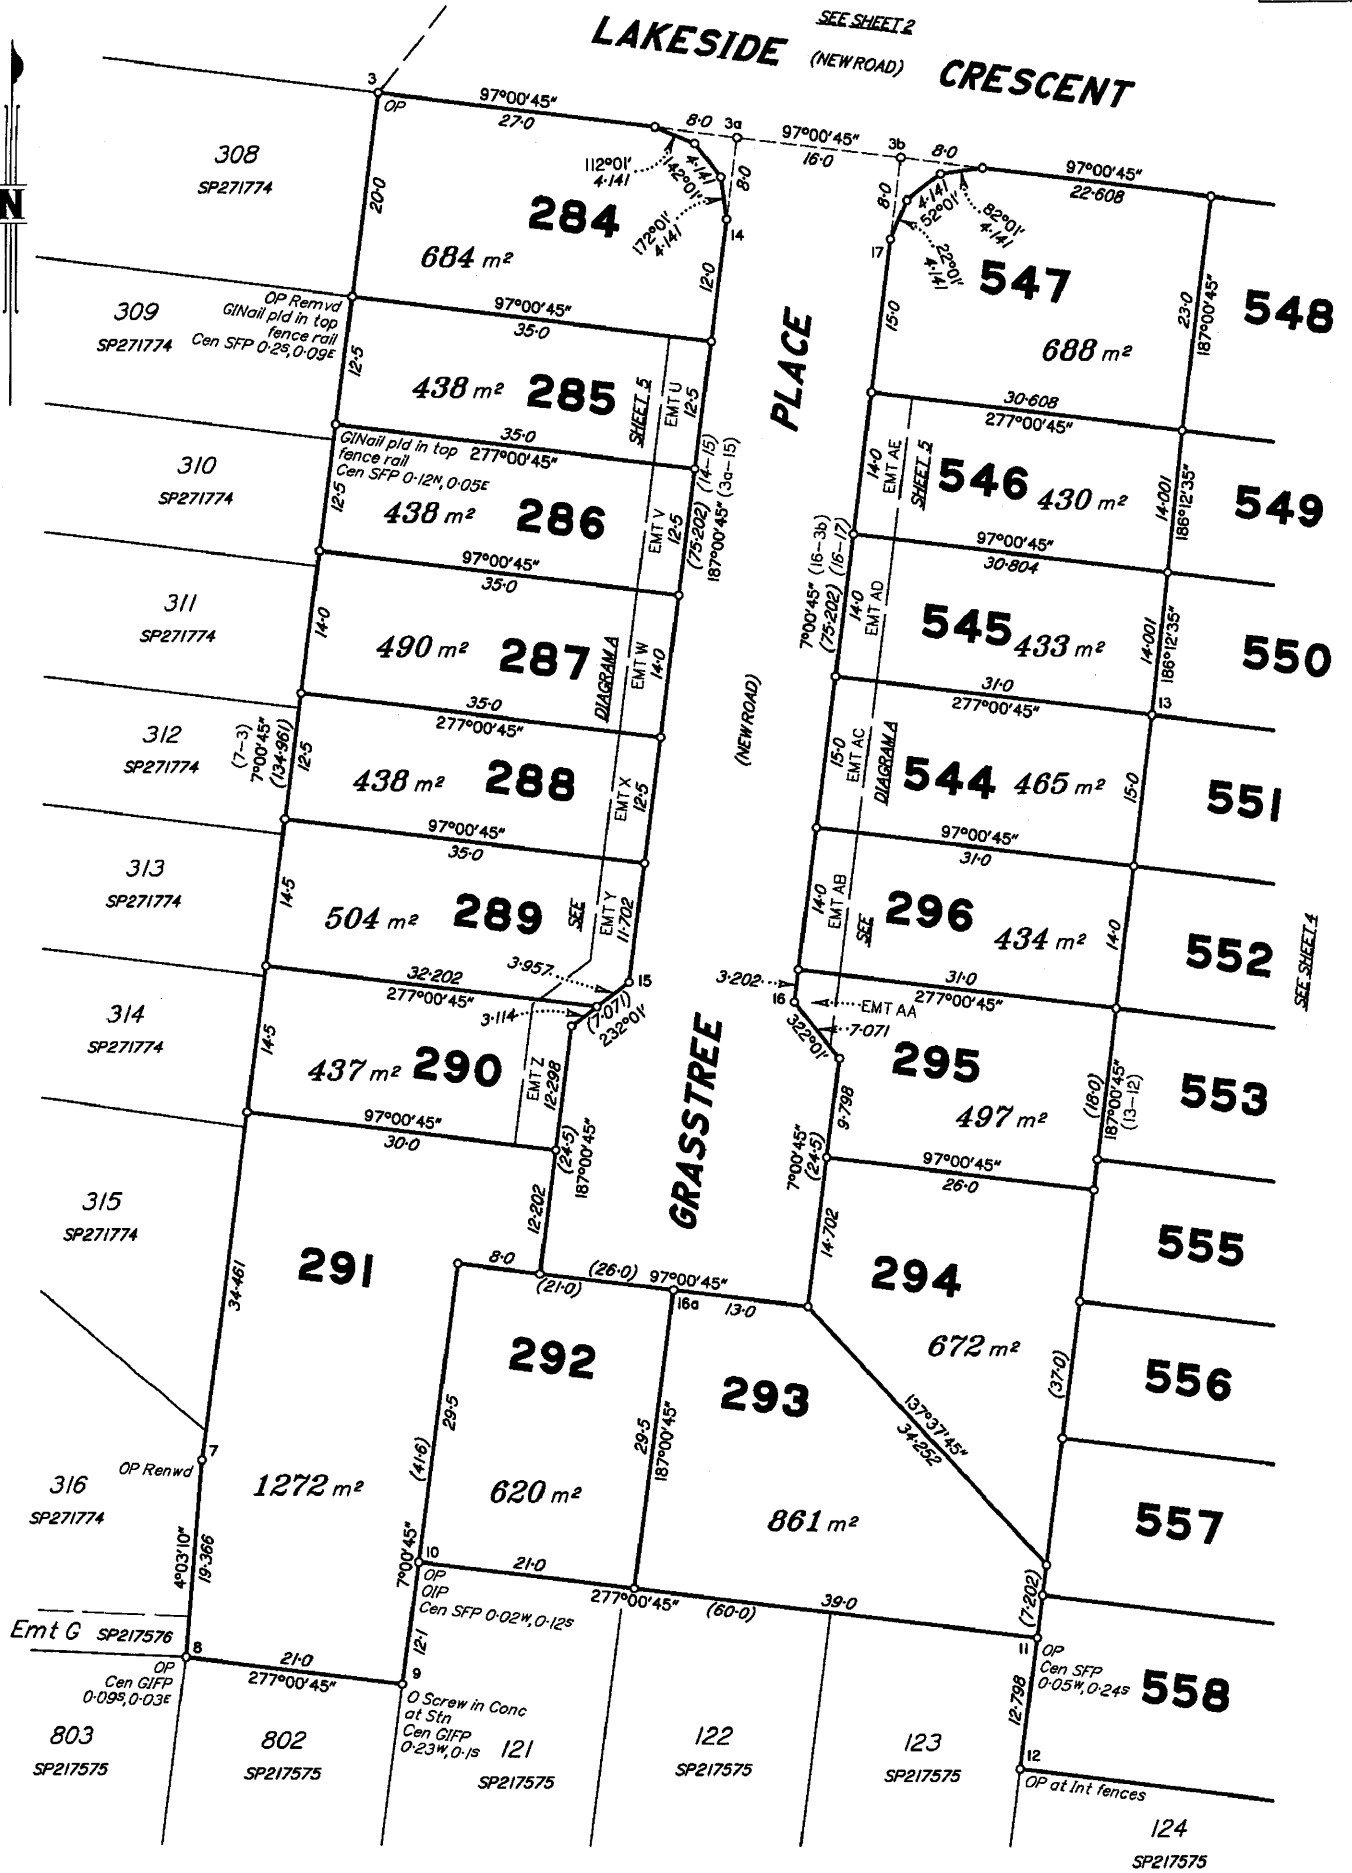

Scale 1:500 - Lengths are in Metres.

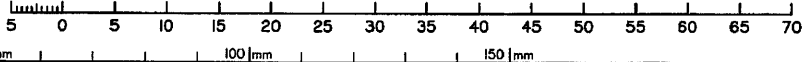

State copyright reserved.

Insert Plan Number SP282266