

CLA CONSULTANTS
 CIVIL ENGINEERS
 PO BOX 403
 WEST BURLEIGH QLD 4219
 P: 07 5520 1066
 F: 07 5520 1077
 mail@claconsultants.com.au

CLIENT
ACE HOMES PTY LTD

PROJECT
304-330 DAIRY CREEK ROAD WATERFORD

PROPERTY DESCRIPTION	LOT 13 SP219592
DESIGNED	CB LEONARD
DRAWN	CB LEONARD
REVIEWED	CBL
DATE	3 OCTOBER 2019


APPROVED


 FHE Aust CP/Eng RPEQ 4293

REV.	DESCRIPTION	BY	DATE	APPRD
D	LOT 26 ADDED	CBL	25/03/20	CBL
C	RFI RESPONSE	CBL	10/02/20	CBL
B	L/SCAPE WALLS	CBL	21/12/19	CBL
A	LOT 6 ADDED	CBL	30/10/19	CBL

NAME
LAYOUT PLAN SHEET 1 OF 2

PROJECT REF.	DRAWING NO.	REVISION
19395	02	D

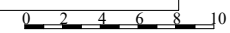

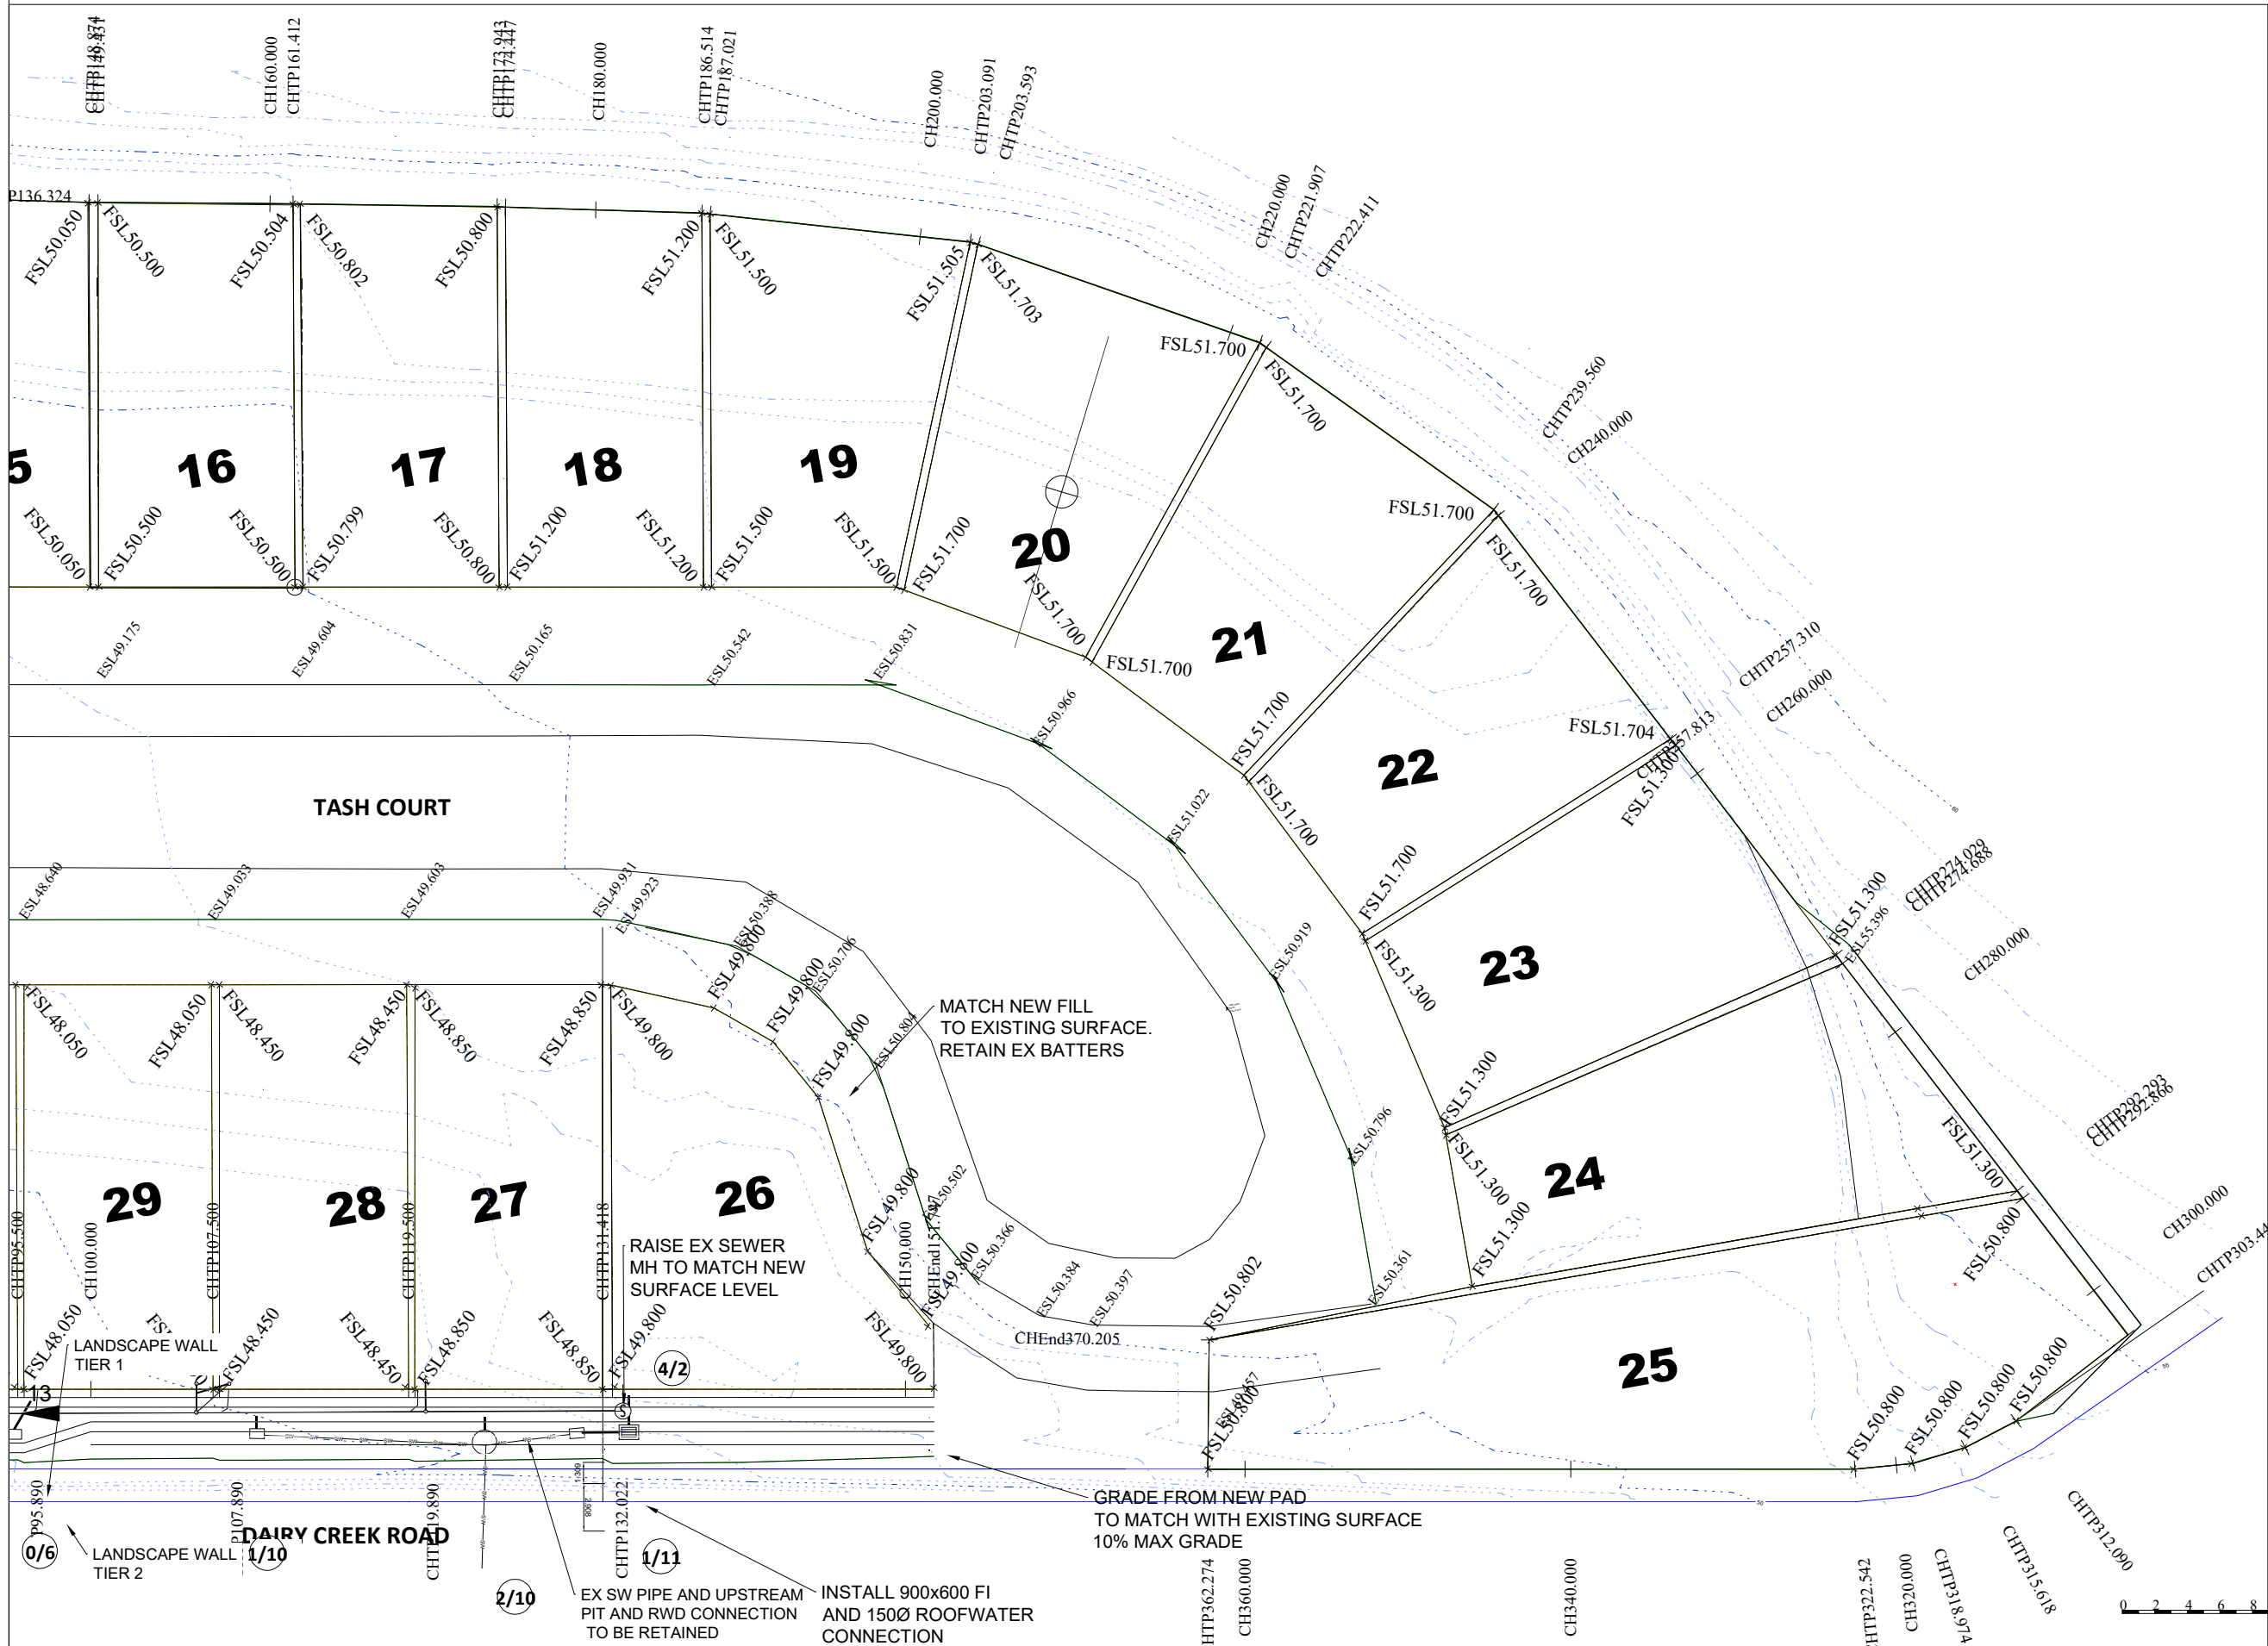


CLA
CLA CONSULTANTS
 CIVIL ENGINEERS
 PO BOX 403
 WEST BURLEIGH QLD 4219
 P: 07 5520 1066
 F: 07 5520 1077
 mail@claconsultants.com.au

CLIENT
ACE HOMES PTY LTD

PROJECT
304-330 DAIRY CREEK ROAD WATERFORD

PROPERTY DESCRIPTION	LOT 13 SP219592
DESIGNED	CB LEONARD
DRAWN	CB LEONARD
REVIEWED	CBL
DATE	3 OCTOBER 2019

APPROVED

 FHEAust CP/Eng RPEQ 4293

REV.	DESCRIPTION	BY	DATE	APPRD
D	LOT 26 ADDED	CBL	25/03/20	CBL
C	RFI RESPONSE	CBL	10/02/20	CBL
B	L/SCAPE WALLS	CBL	21/12/19	CBL
A	LOT 6 ADDED	CBL	30/10/19	CBL

NAME
LAYOUT PLAN SHEET 2 OF 2

PROJECT REF.	DRAWING NO.	REVISION
19395	03	D

