





LEGEND

- EXISTING CONTOUR
- EXISTING CENTERLINE
- EXISTING KERB
- EXISTING BUILDING
- EXISTING EDGE OF BITUME
- EXISTING OVERHEAD ELECTRIC
- LIMIT OF WORK
- PROPERTY BOUNDARY
- BUILDING ENVELOPE
- LOT NAME
- INDICATIVE BIN LOCATIONS
- PROPOSED V&O

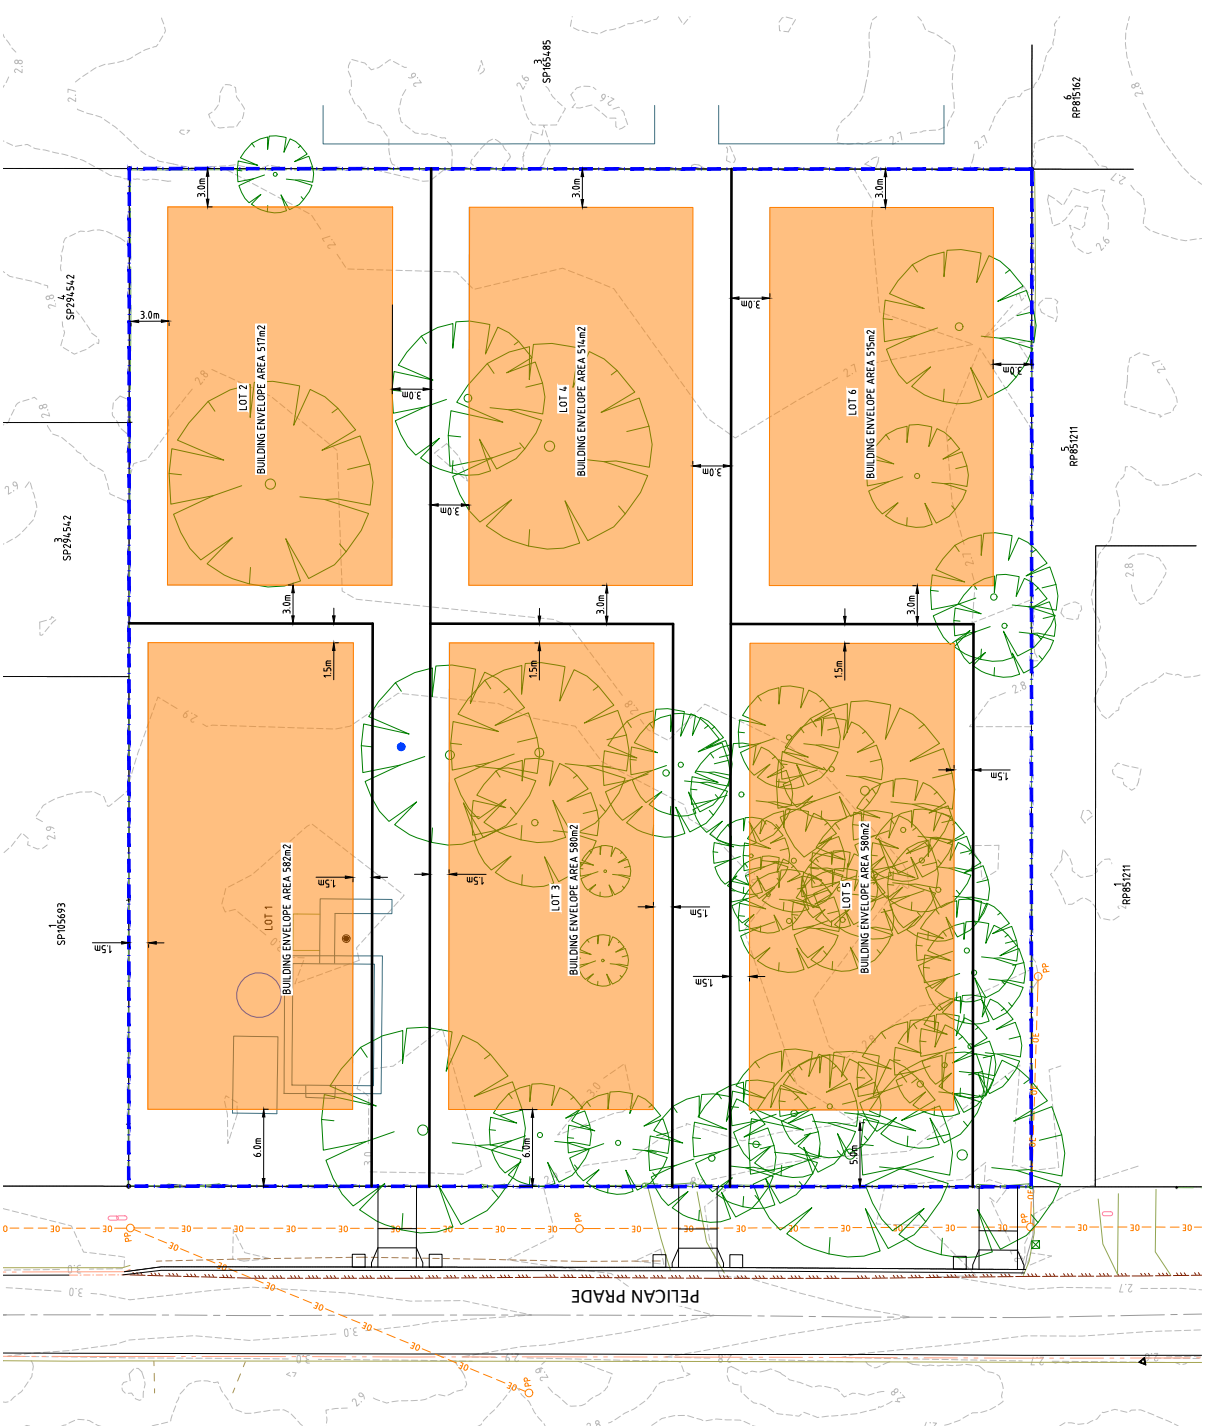

BUILDING ENVELOPE PLAN
SCALE 1:200

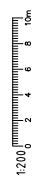

PRELIMINARY ISSUE
NOT FOR CONSTRUCTION

Legend Consultants
Efficiency · Innovation · Quality

AT THE SCALE SHOWN IS ORIGINAL DRAWING SCALE

REV	DATE	REVISION DETAILS	APPROVED
C	06.05.23	UPDATED FOR BFT RESPONSE	JW
B	20.03.23	ISSUE FOR INFORMATION	JW
A	10.03.23	ISSUE FOR INFORMATION	JW

17 PELICAN PARADE
JACOBS WELL

DRAWN	TV	CLIENT
DESIGNED	JW	SALT DEVELOPMENT PROJECTS
APPROVED	JW	
DATE	MARCH 23	
GRID REF.	AHD	

TITLE	CLIENT
BUILDING ENVELOPE PLAN	SALT DEVELOPMENT PROJECTS
DRAWING NO.	LC.23014-SK02
REV.	C