


DISCLOSURE PLAN FOR PROPOSED LOT 3

This plan shows details of Proposed Lot 3 on proposal plan 8813PP3 D prepared by Norris Clarke & O'Brien Pty Ltd which accompanied the Sub Division Application lodged with the Ipswich City Council and was approved on 01.07.2010, subject to conditions.

The Metes and bounds Description of the area of land being Proposed Lot 3 described as part of Lot 2 on SP234538

Commencing at a point (X), distant from the NORTH WEST corner of Lot 2 on RP87451 by a line bearing 226°14'50" for a distance of 61.759 metres and then bounded on the North, East, South and West by lines bearing 89°05' 45" for a distance of 45.263 metres bearing 179°07' for a distance of 14.039 metres bearing 269°05' 45" for a distance of 45.263 metres bearing 359°07' for a distance of 14.039 metres to the point of commencement containing an area of 635m² more or less.

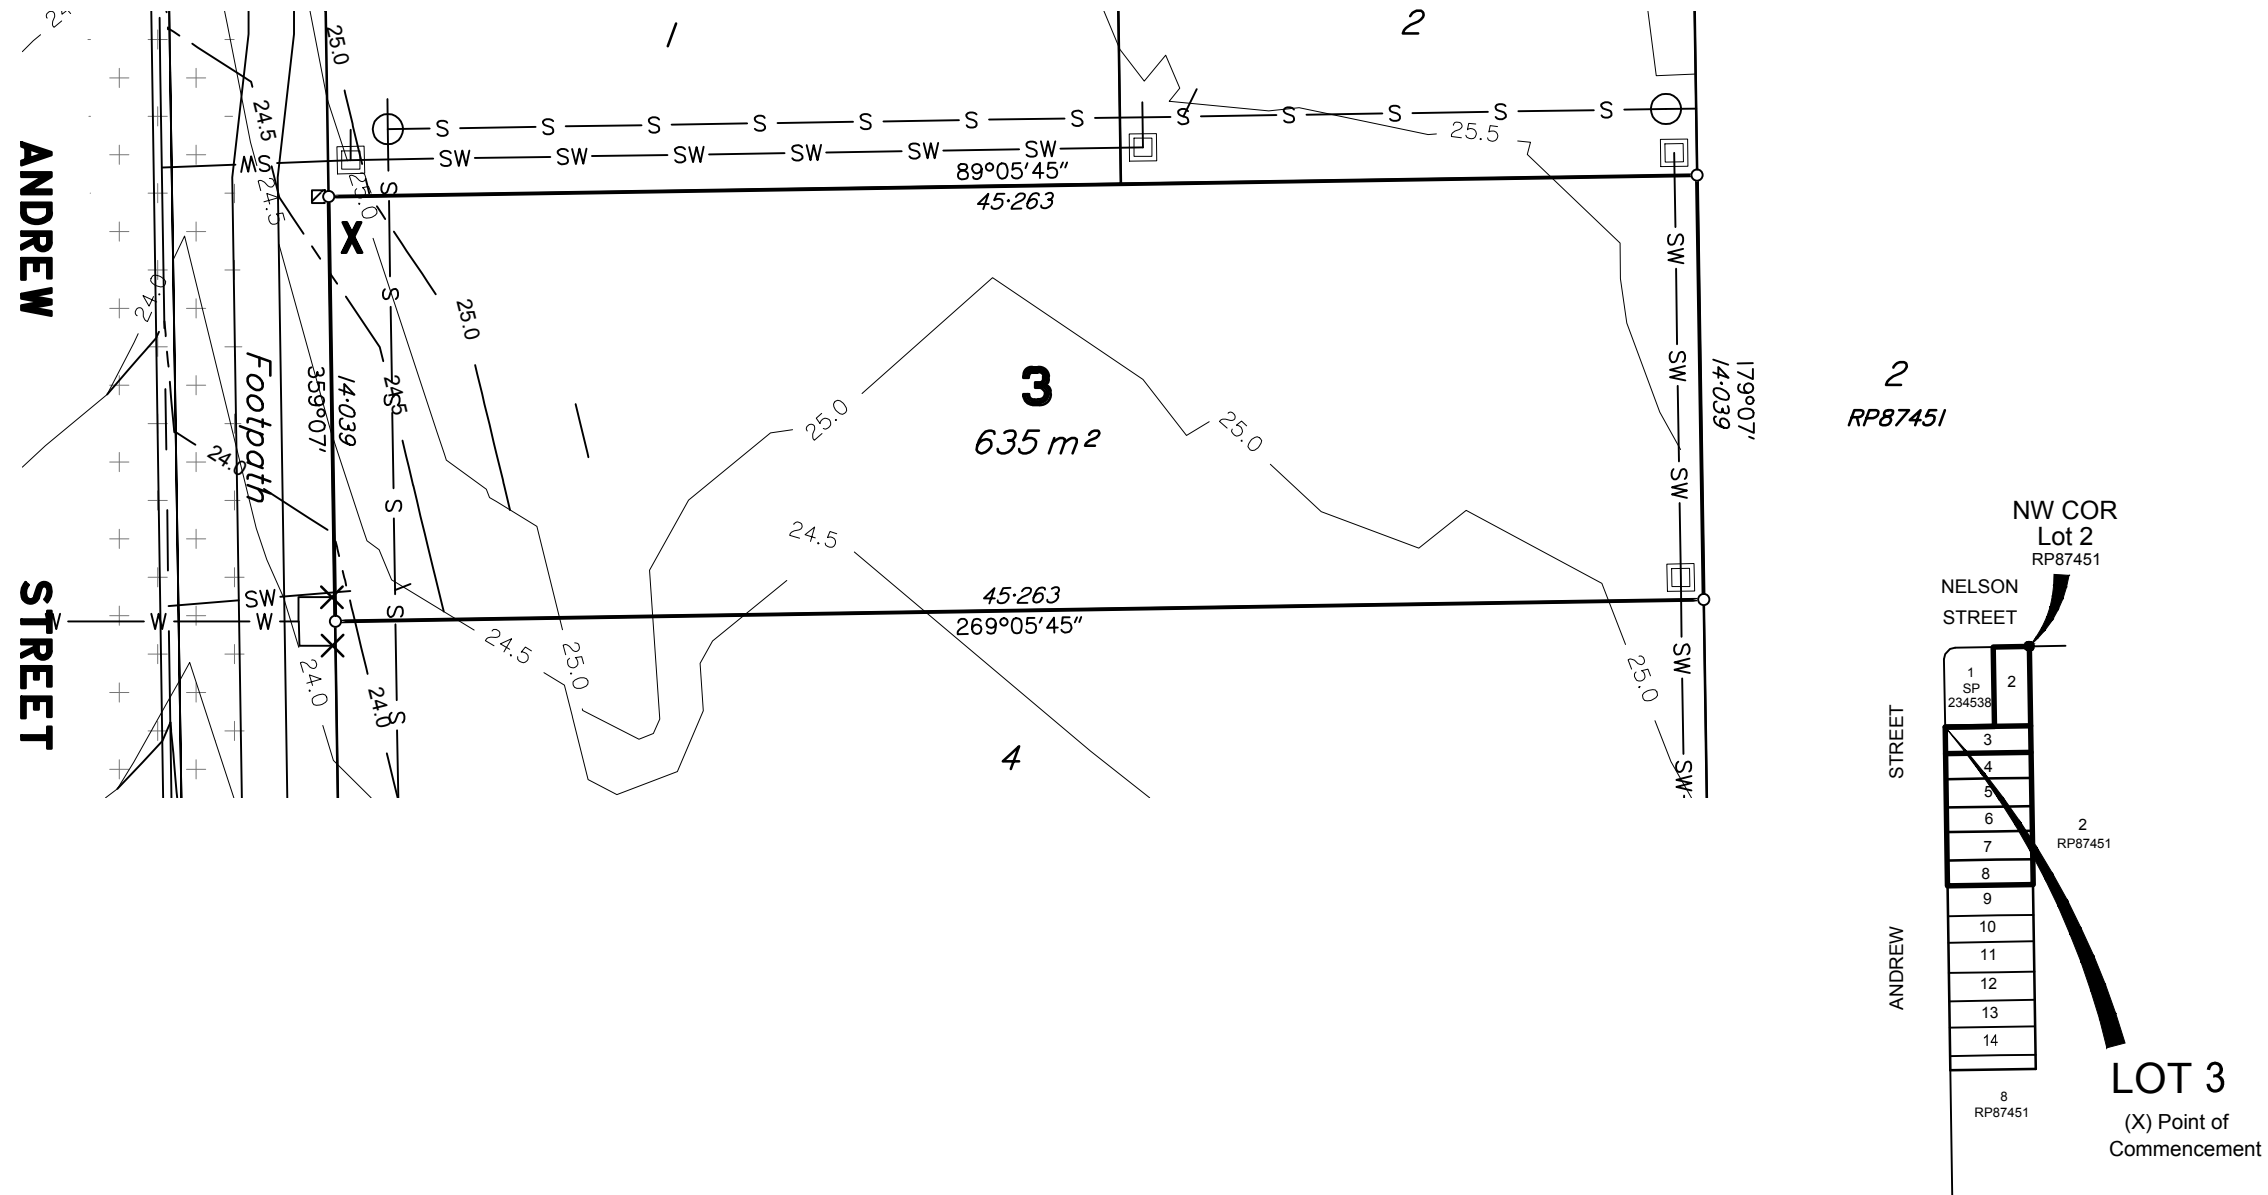

NOTE:

THIS PLAN IS TO BE USED AS AN ATTACHMENT UNDER THE LAND SALES ACT TO SELL FREEHOLD LAND OFF THE REGISTERED PLAN.

ALL DIMENSIONS AND AREAS ARE SUBJECT TO REGISTRATION OF THE SURVEY PLAN IN THE DEPARTMENT OF NATURAL RESOURCES AND MINES ALL DESIGN LEVELS/CONTOURS REPRESENT DESIGN INFORMATION SHOWN ON ENGINEERING PLANS BY TERRANE ENGINEERING AND APPROVED BY IPSWICH CITY COUNCIL.

ALL FINISHED SURFACE LEVELS ARE SUBJECT TO FINAL AS CONSTRUCTED SURVEY LEVELS

COPYRIGHT © 2013 SPENCER SURVEYS



(A3) 1:250			
Drawn:	RADS	Checked:	MBS
A	ORIGINAL ISSUE	3/12/12	
ISSUE:	DESCRIPTION	DATE	SIGNED

DISCLOSURE PLAN

Description

LOT 2 on SP234538
Parish of GOODNA
County of Stanley
LAND at 72 NELSON STREET
BUNDAMBA

Scale in Metres
1:250 at A3

SPENCER
surveys

P 07 3812 5006
E info@spencersurveys.com.au
PO BOX 2382, NORTH IPSWICH Q 4305

SHEET **2** OF **7**

COMP.FILE	NELSON-STG2-DISC	ISSUE:	A
Date	17/09/2013	Ref.	511