


Development Approval Survey Mapping

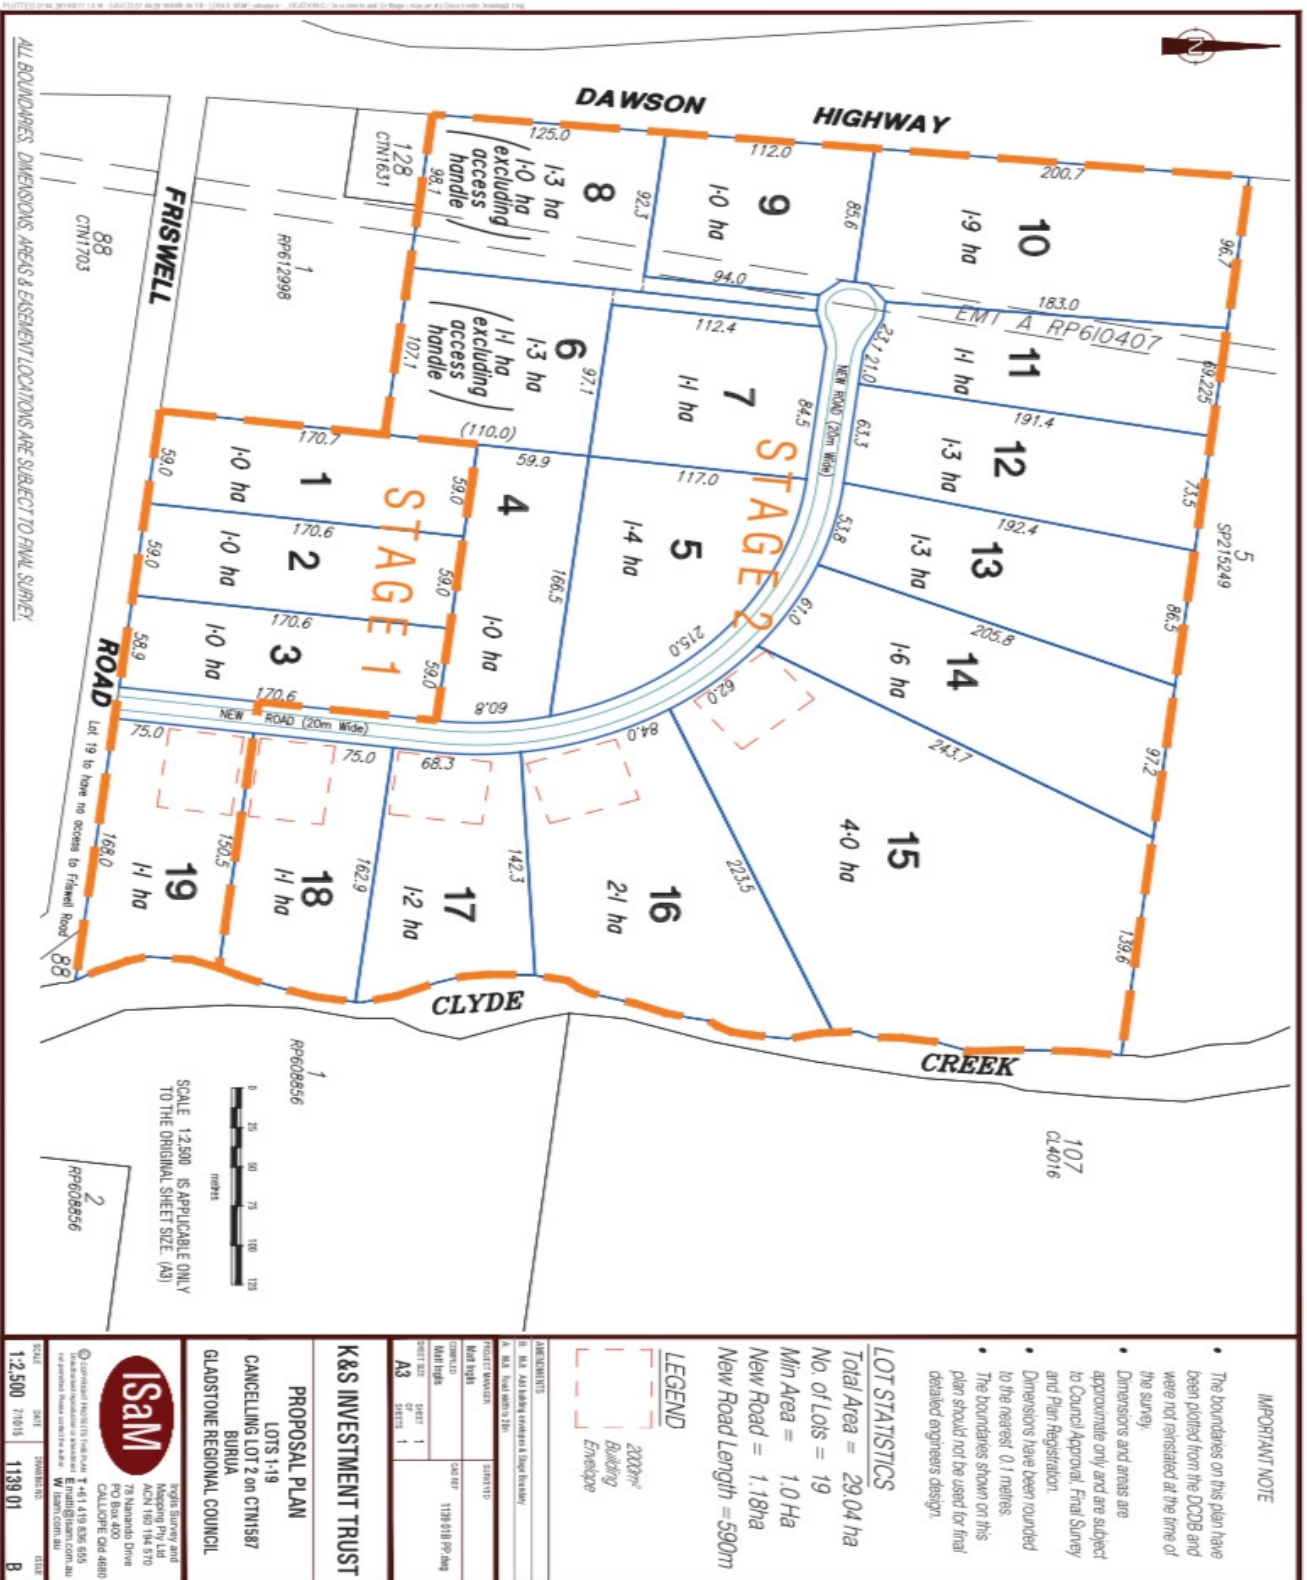

ALL BOUNDARIES, DIMENSIONS, AREAS & EASEMENT LOCATIONS ARE SUBJECT TO FINAL SURVEY.

SCALE 1:2,500 IS APPLICABLE ONLY TO THE ORIGINAL SHEET SIZE (A3)



ISaM
 Mapping Pty Ltd
 78 Narendo Drive
 PO Box 400
 CALLOPE QLD 4880
 T 41 419 836 655
 F 41 419 836 655
 W www.isam.com.au

K&S INVESTMENT TRUST
PROPOSAL PLAN
 LOTS 1-19
 CANCELLING LOT 2 on CTN1587
 BURBA
 GLADSTONE REGIONAL COUNCIL

PROJECT NO. 1
 SHEET 1 OF 1
 A3

DATE	11/08/19
SCALE	1:2,500
PROJECT NO.	1
SHEET NO.	1
TOTAL SHEETS	1

1:2,500 11/08/19 1199 01 B